


BELLEVUE TID #1 - EAST

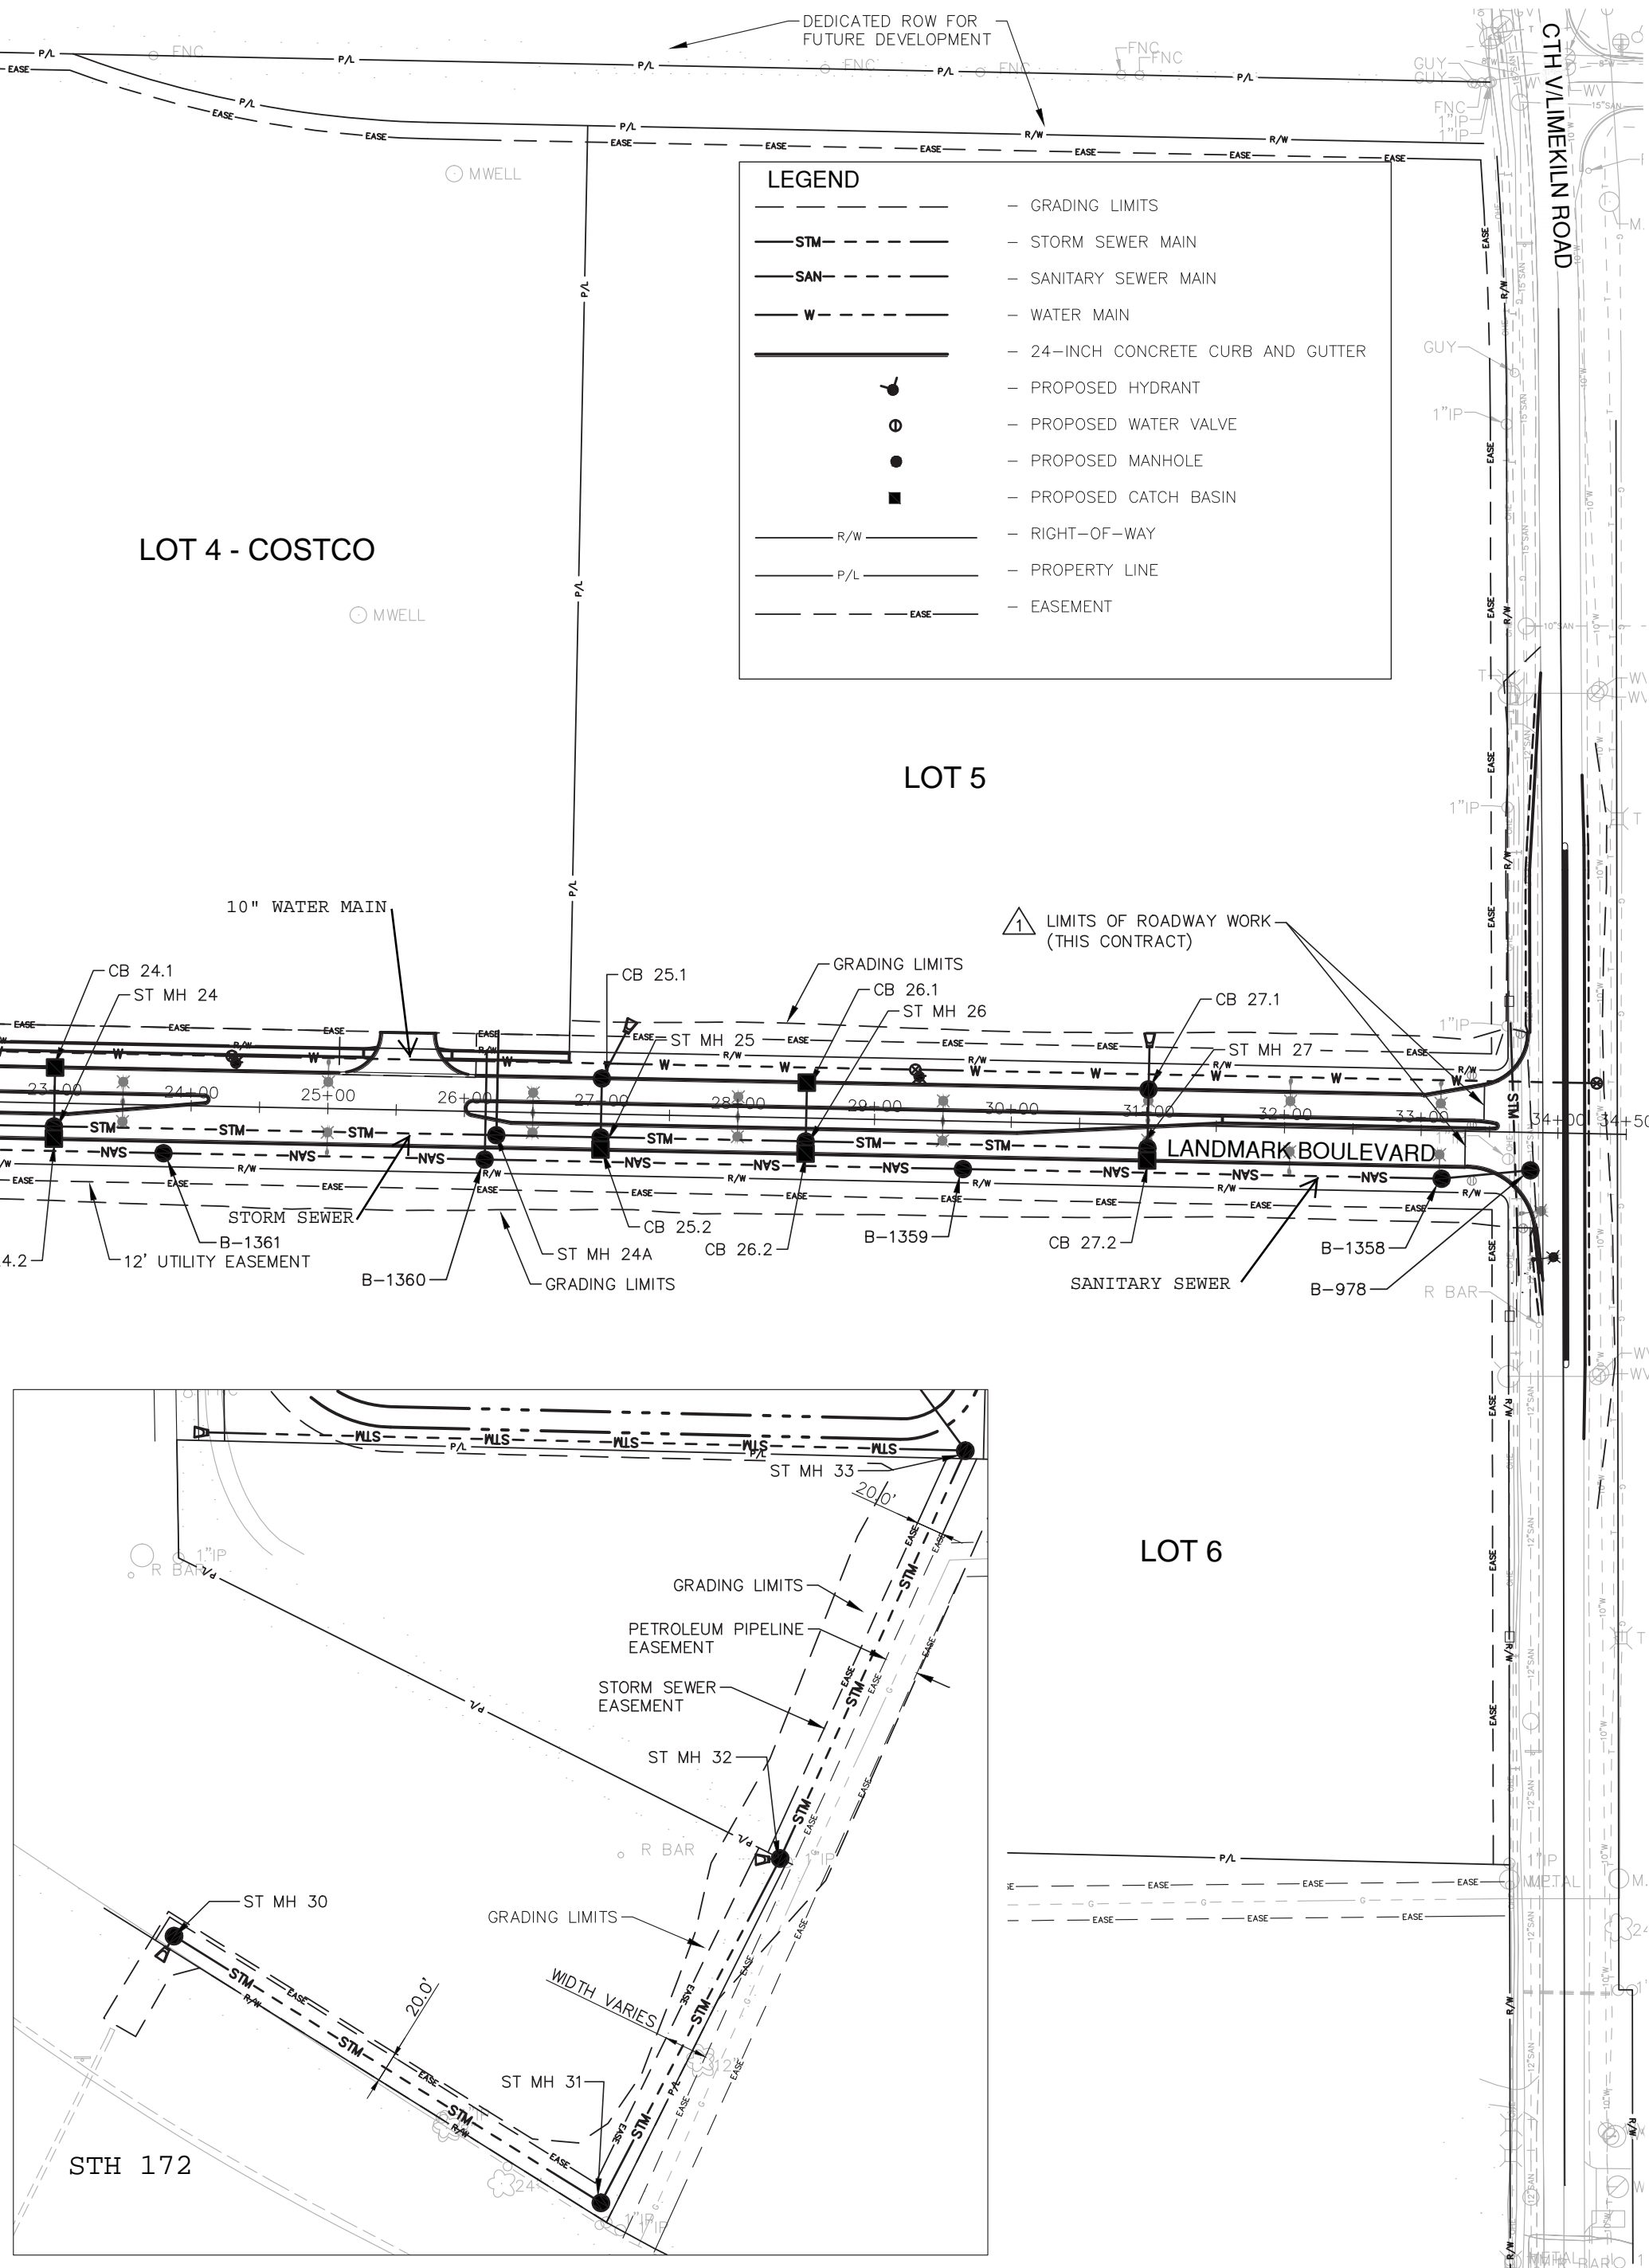

LEGEND	
---	GRADING LIMITS
---STM---	STORM SEWER MAIN
---SAN---	SANITARY SEWER MAIN
---W---	WATER MAIN
---	24-INCH CONCRETE CURB AND GUTTER
●	PROPOSED HYDRANT
○	PROPOSED WATER VALVE
●	PROPOSED MANHOLE
■	PROPOSED CATCH BASIN
---	RIGHT-OF-WAY
---	PROPERTY LINE
---	EASEMENT

LOT 4 - COSTCO

LOT 5

LOT 6

STH 172

LANDMARK BOULEVARD

CTH VILMEKILN ROAD

LIMITS OF ROADWAY WORK (THIS CONTRACT)

DEDICATED ROW FOR FUTURE DEVELOPMENT

10" WATER MAIN

12' UTILITY EASEMENT

GRADING LIMITS

ST MH 24A

CB 26.2

SANITARY SEWER

B-978

R BAR

GRADING LIMITS

PETROLEUM PIPELINE EASEMENT

STORM SEWER EASEMENT

ST MH 32

GRADING LIMITS

WIDTH VARIES

ST MH 31

ST MH 30

R BAR

ST MH 33

20.0'

20.0'














